



Grill

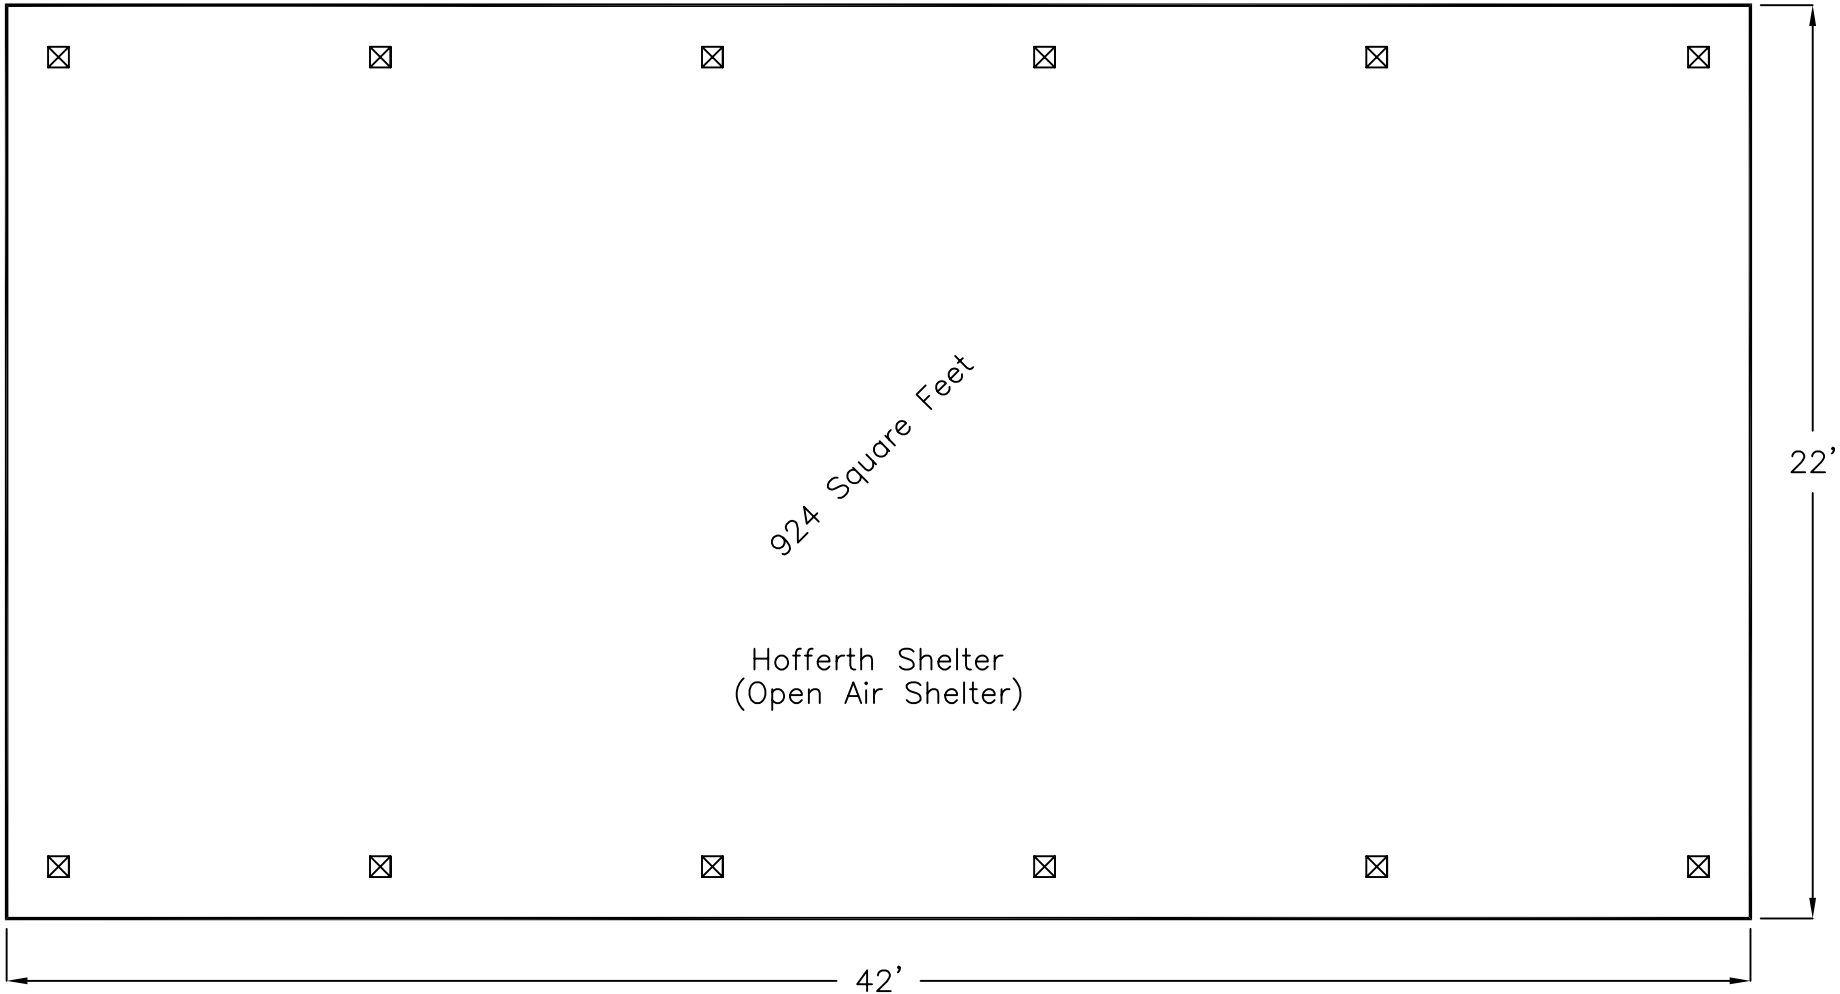

- Accommodates 100
- 5 - 16' Picnic Tables
- 2 - Electrical Outlets
- 3 - Interior Lights
- 1 - 36" x 24" Grill
- 1 - Water Spigot

 

St. Joseph County Parks Department	
Site: Hofferth Shelter - Floor Plan	
Drawn By: S.E.S.	Date: 1/6/05