


HTS

HANG CLG. FIN. MATERIAL FROM 2" X 6" CLG. JOISTS @ 16" O.C. SPANNING SHORTEST DIRECTION

1HR. FIRE RATED WALLS

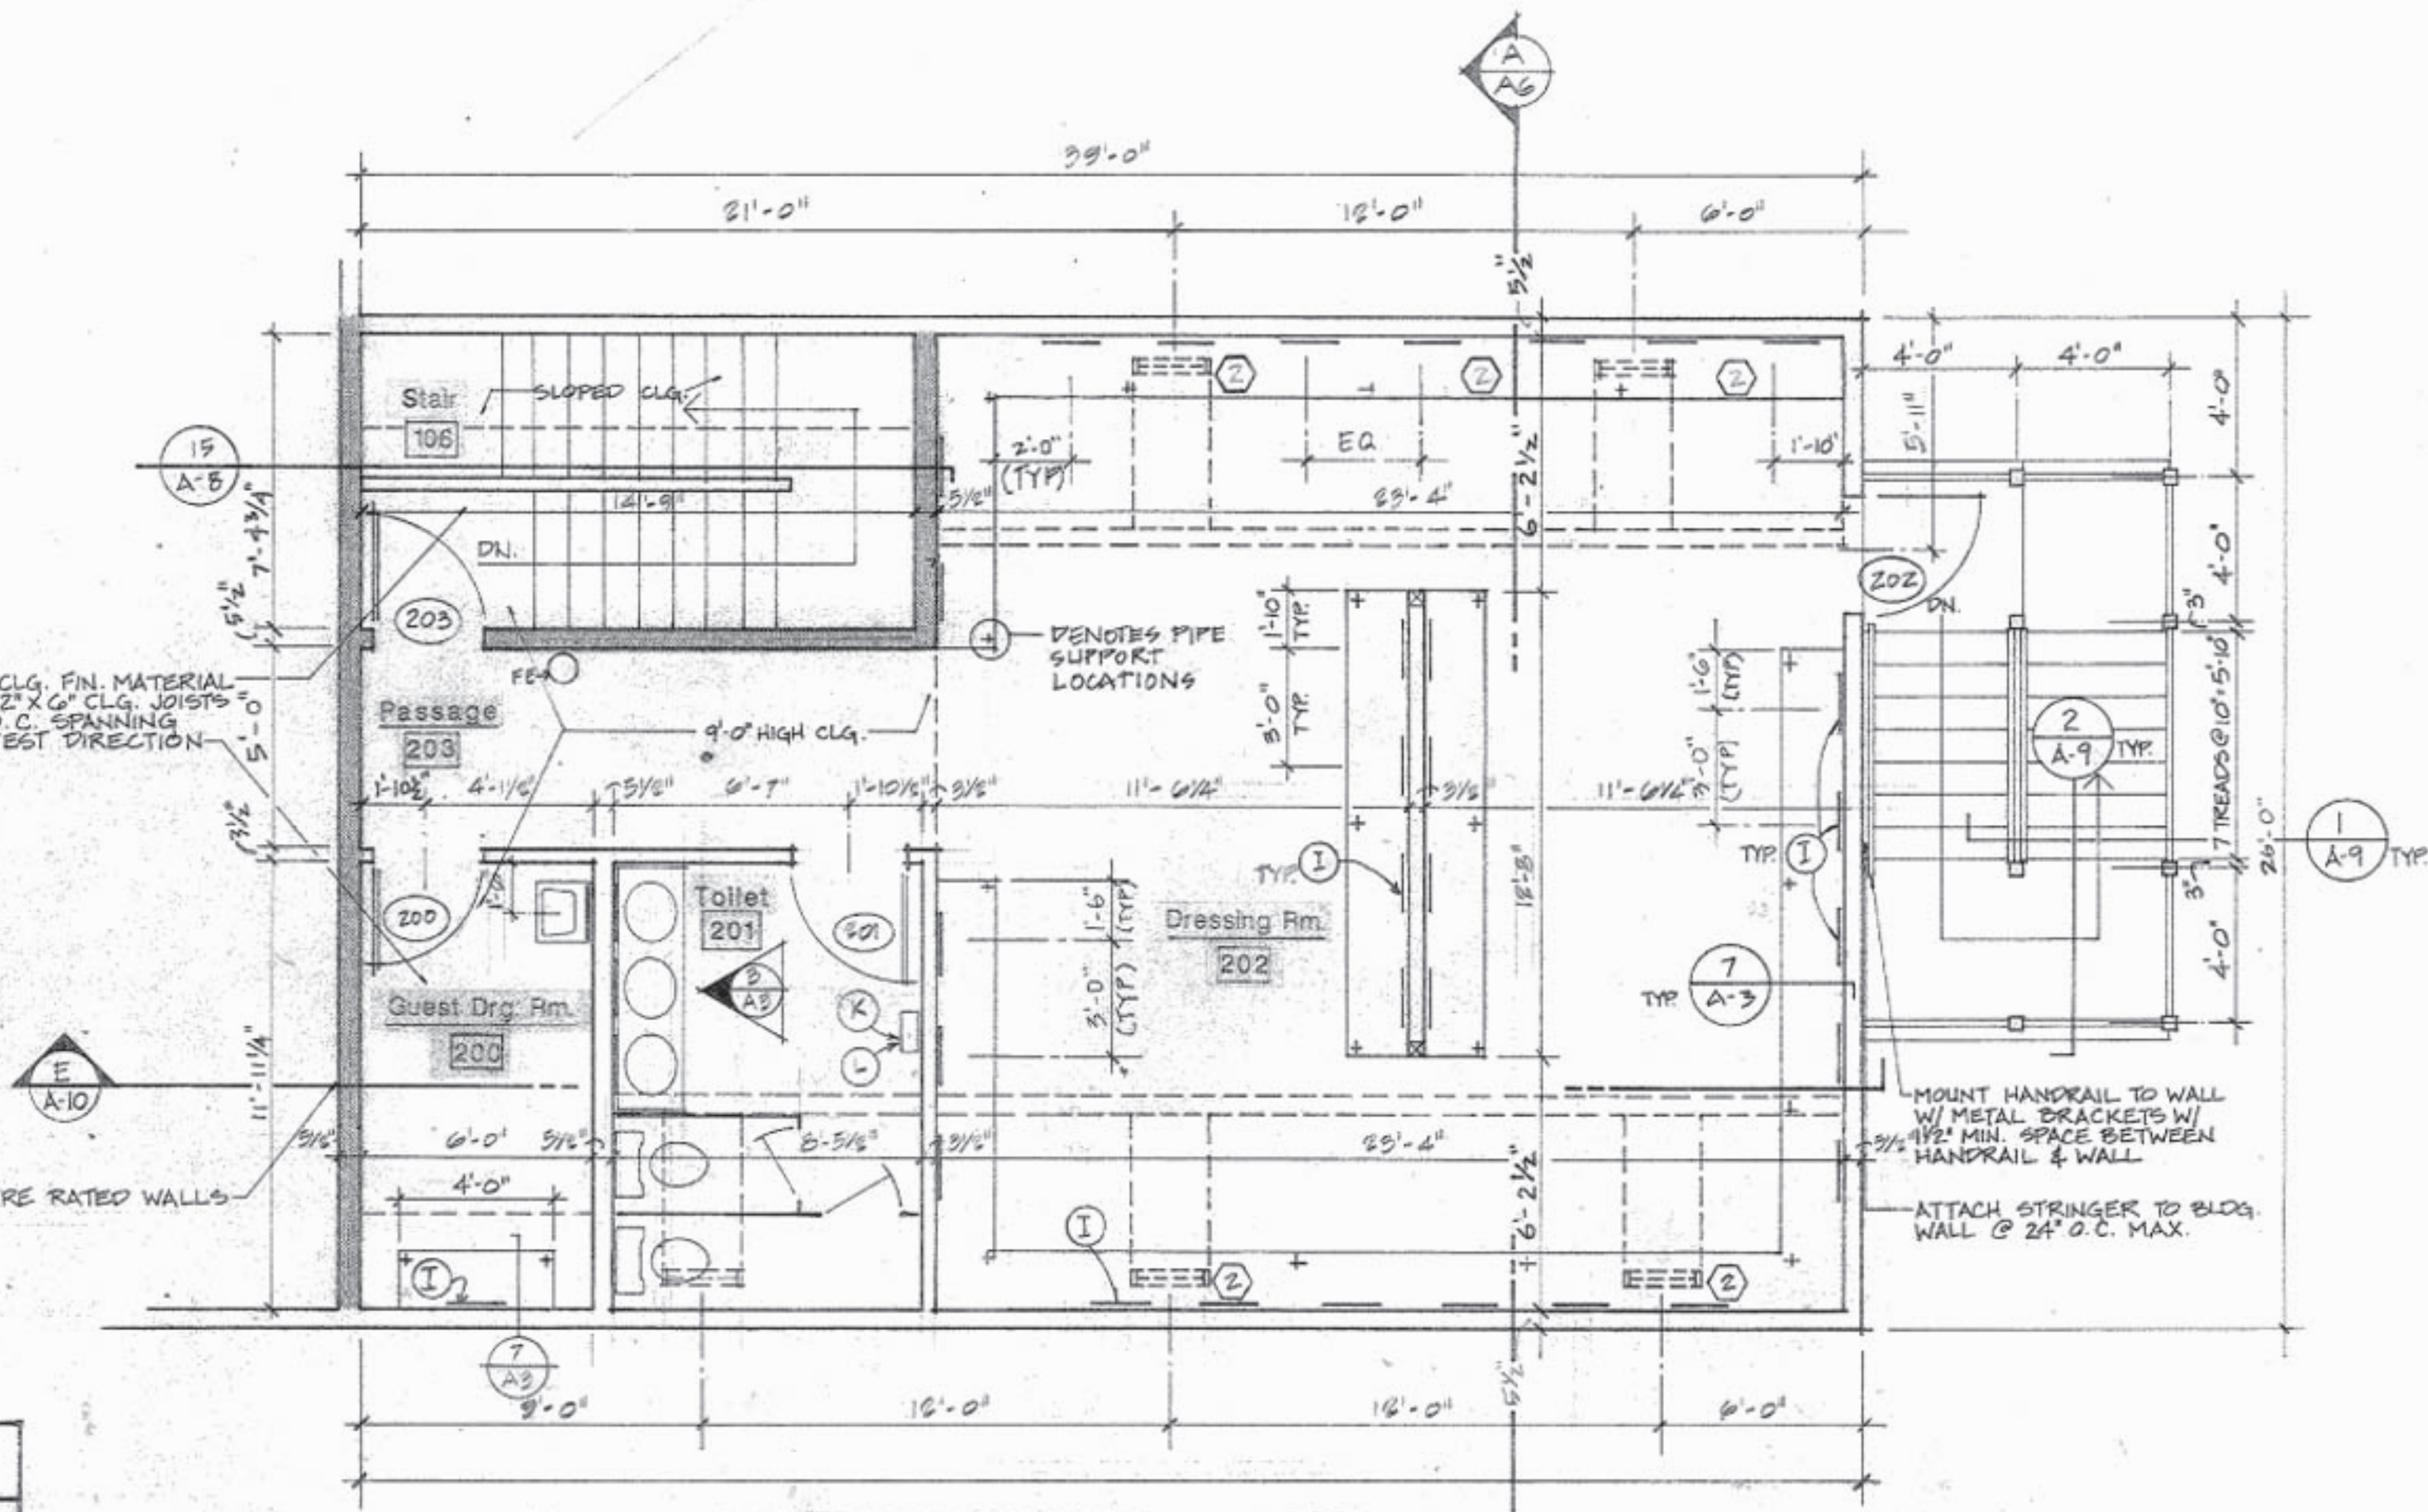

UPPER FLOOR PLAN

NOT TO SCALE

(Drawings)